

SCDHEC OFFICE OF OCEAN AND COASTAL RESOURCE MANAGEMENT
PERMIT APPLICATION PUBLIC NOTICE

May 2, 2008

Permit Number: OCRM-08-092-E
Permit ID: 63053

The SCDHEC Office of Ocean and Coastal Resource Management has received an application for a permit for the alteration of a critical area. This application was submitted pursuant to the Coastal Zone Management Act (Act 123) of the 1977 South Carolina General Assembly. The application, in brief, is described as follows:

APPLICANT: Town of Seabrook Island
c/o Newkirk Environmental Consultants, Inc.
PO Box 746
Mt. Pleasant, SC 29465

LOCATION: On and adjacent to an unnamed tidal ditch near the Kiawah River alongside Seabrook Island Rd., Seabrook Island, Charleston County, South Carolina. TMS#: 205-00-00-005.

WORK: The work as proposed and shown on the attached plans consists of constructing two pedestrian and bicycle path bridges across the critical area marsh. The bridges will be part of an existing pedestrian and bike path alongside Seabrook Island Rd. Bridge "A" will span 35' of critical area, while Bridge "B" will span 42' of critical area. Both bridges will be 11' wide and at least 3' above mean high water. The purpose of the proposed activity is for public use.

This public notice is being distributed to all known interested persons and agencies to assist in developing facts on which a decision by OCRM can be based. Comments concerning the proposed work should be submitted in writing, setting forth sufficient detail to furnish a clear understanding of the reasons for support or opposition.


The decision to issue or deny a permit will be based on the individual merits of the application, the policies specified in the South Carolina Coastal Zone Management Act, and the considerations outlined in the State of South Carolina Coastal Zone Management Program. Interested parties who wish to be notified of final permit action must notify OCRM in writing of this request.

To assure review by OCRM, comments regarding this application must be received by OCRM on or before June 1, 2008. For further information please contact the project manager for this activity, Bill Eiser, at 843-953-0237.


PLEASE REPLY TO:

SCDHEC OFFICE OF OCEAN AND COASTAL RESOURCE MANAGEMENT
1362 McMillan Avenue, Suite 400
Charleston, South Carolina 29405

Please refer to P/N# OCRM-08-092-E

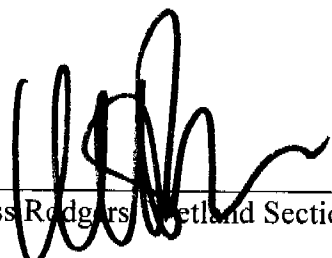

Tess Rodgers, Wetland Section Coordinator

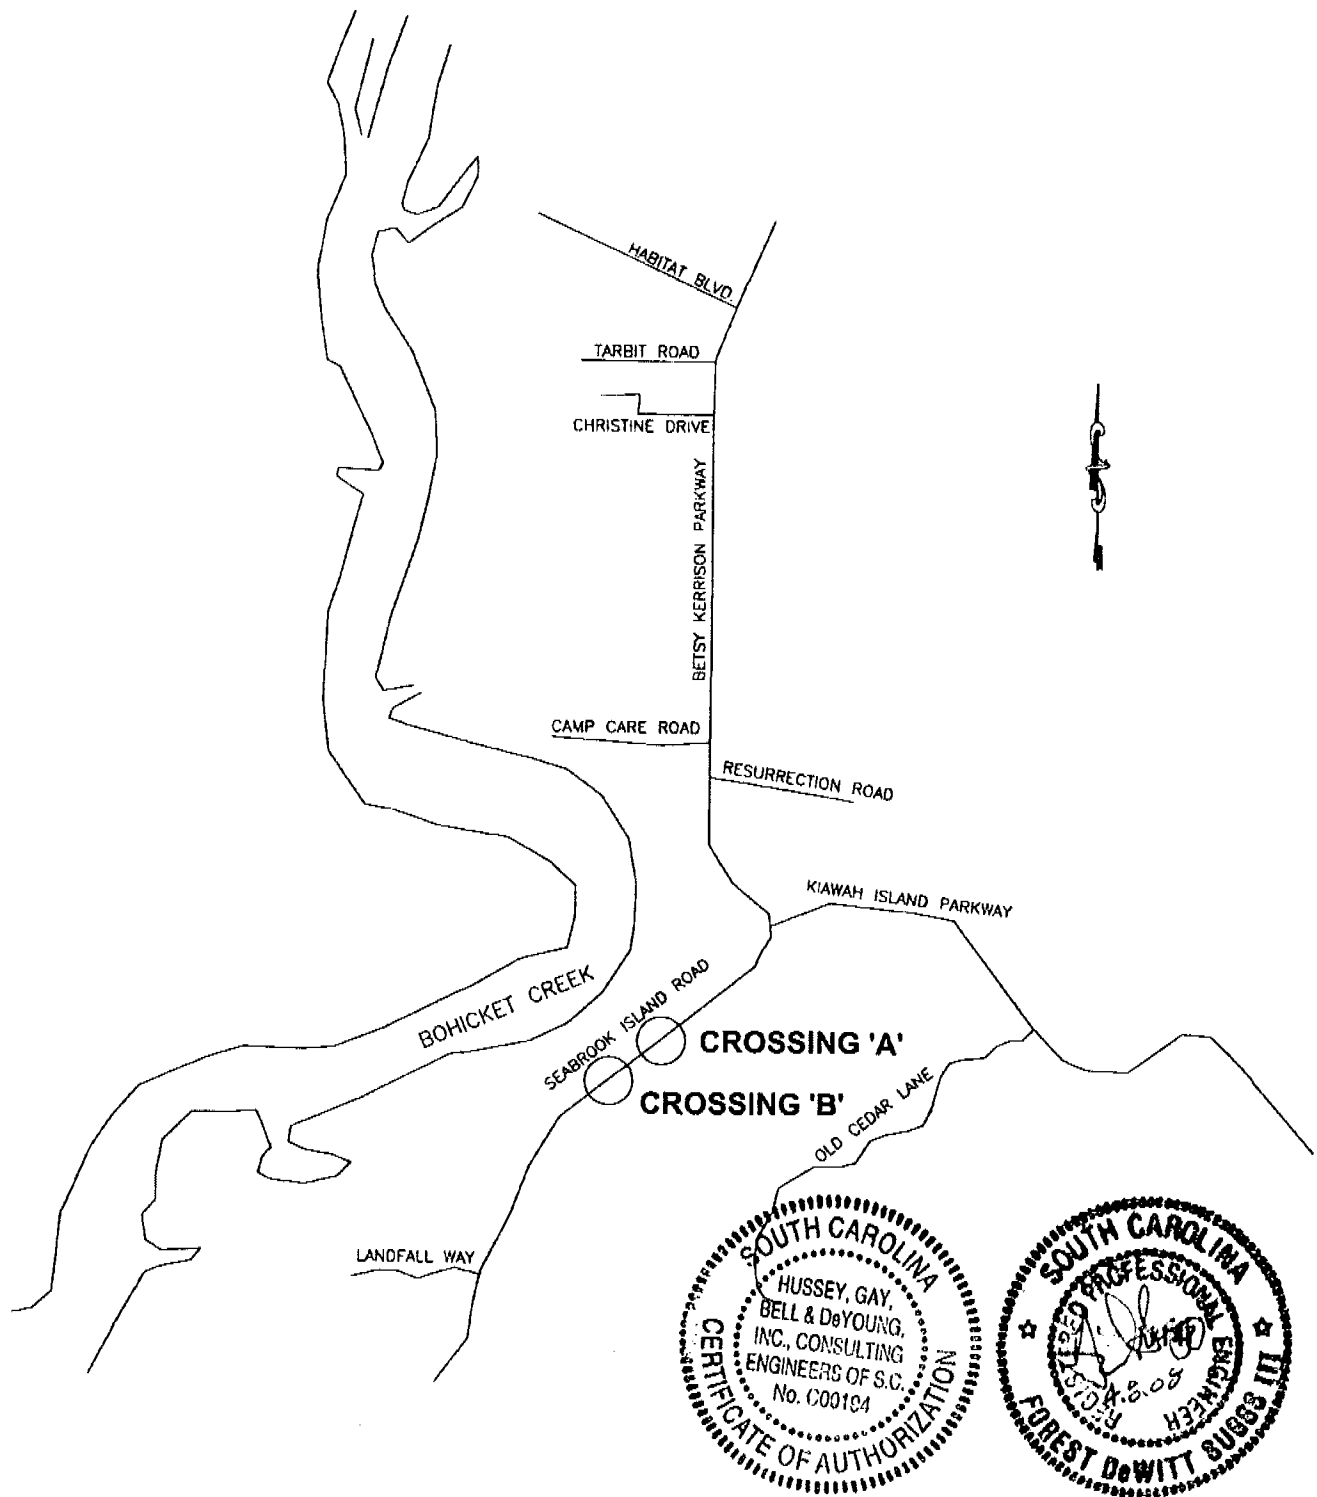

LOCATION MAP

SCALE : N.T.S.

DATE : APRIL 8, 2008

SHEET 1 of 9

APPLICANT: TOWN OF SEABROOK ISLAND

OCRM-08-092-E

SEABROOK ISLAND ROAD SHARED USE PATH
CHARLESTON COUNTY, SOUTH CAROLINA

LEGEND



SHADE IMPACT TO CRITICAL AREA
(TYPICAL ALL SHEETS)



OCRM CRITICAL AREA
(TYPICAL ALL SHEETS)

CRITICAL AREA TABLE

CRITICAL AREA

CROSSING 'A' - (SEE SHEET 4)

SHADE IMPACT

166 SQ. FT.

0.004 ACRES

CROSSING 'B' - (SEE SHEET 7)

SHADE IMPACT


105 SQ. FT.

0.002 ACRES

TOTAL

271 SQ. FT.

0.006 ACRES

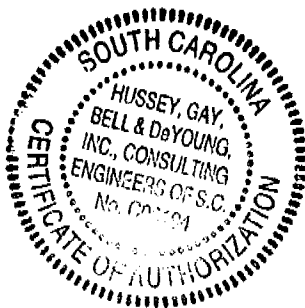

SUMMARY

SCALE : NONE


DATE : APRIL 8, 2008

SHEET 3 of 9



APPLICANT: TOWN OF SEABROOK ISLAND

OCRM-08-092-E

SEABROOK ISLAND ROAD SHARED USE PATH
CHARLESTON COUNTY, SOUTH CAROLINA

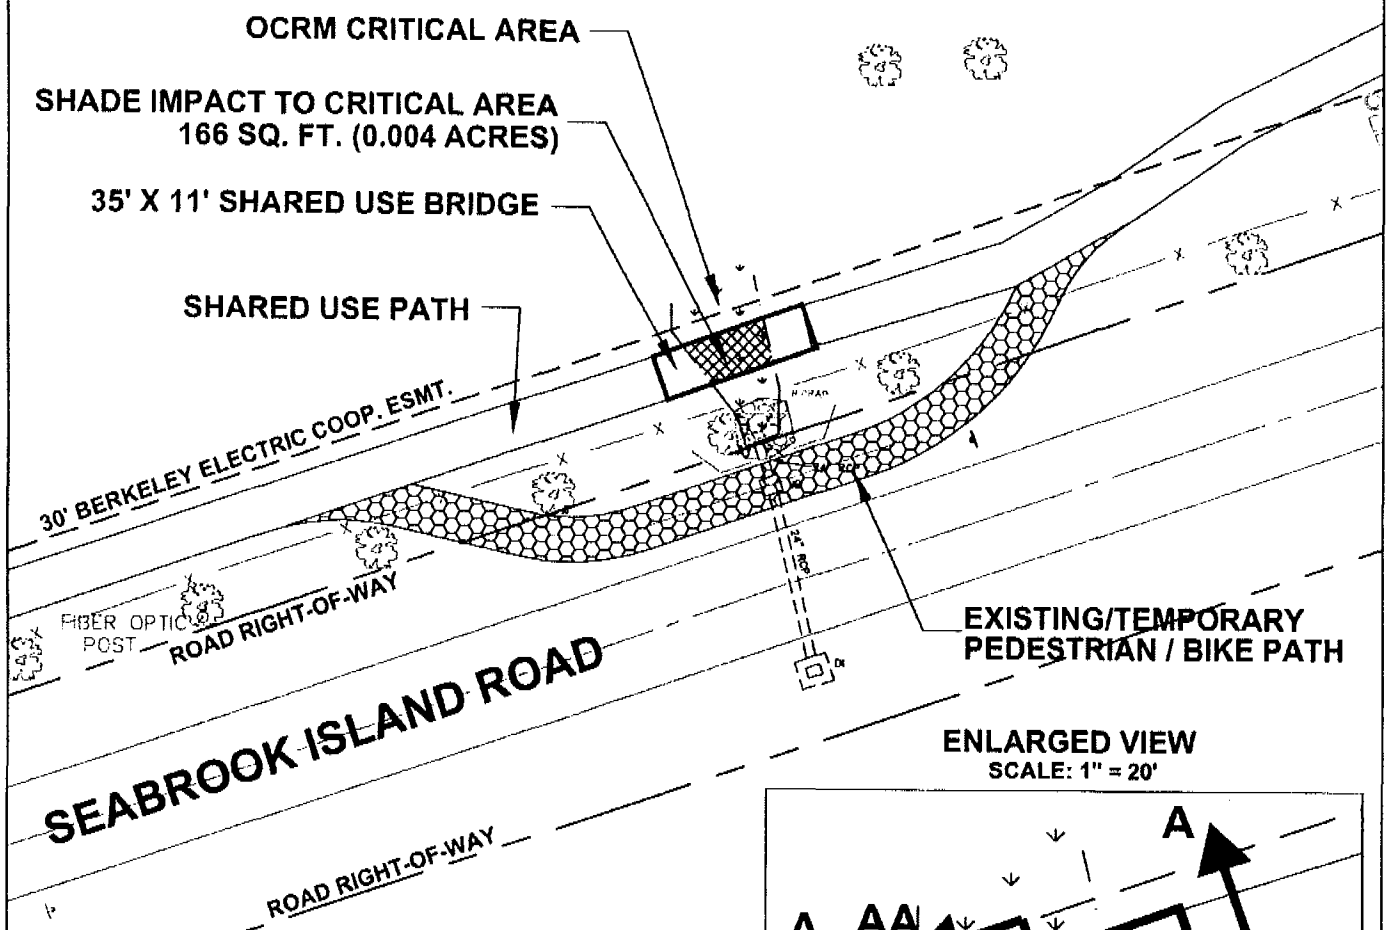

ENLARGED VIEW
SCALE: 1" = 20'

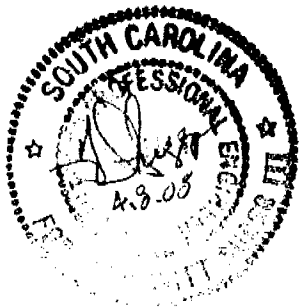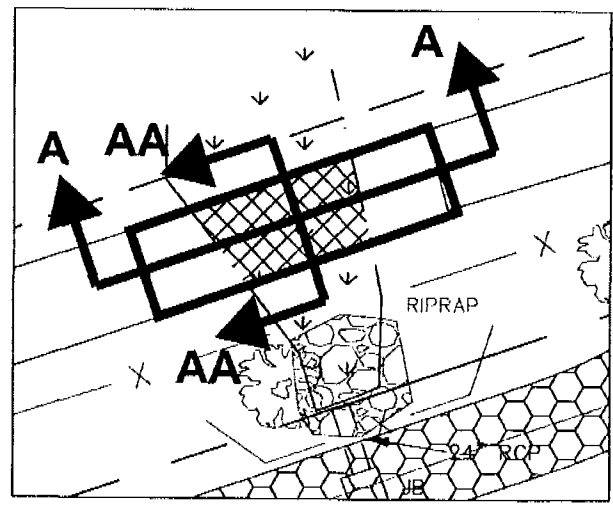

CROSSING 'A'

SCALE : 1" = 40'
DATE : APRIL 8, 2008




SHEET 4 of 9

APPLICANT: TOWN OF SEABROOK ISLAND

OCRM-08-092-E

SEABROOK ISLAND ROAD SHARED USE PATH
CHARLESTON COUNTY, SOUTH CAROLINA

SHARED USE BRIDGE CROSSING 'A' - SECTION 'A-A'

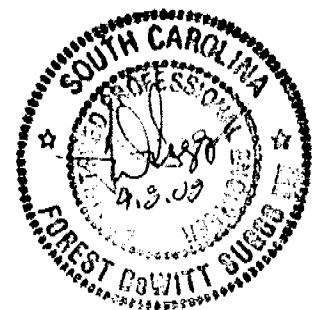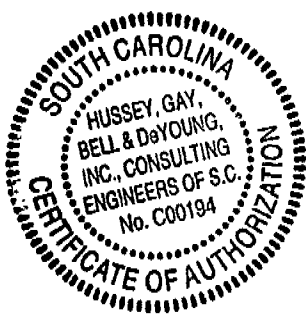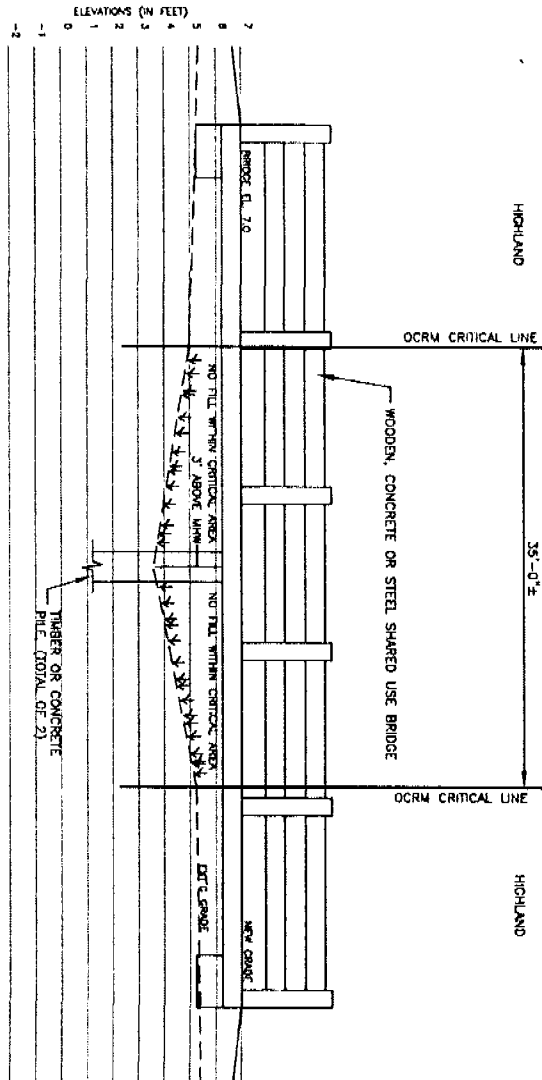

SECTION 'A-A'

SCALE : N.T.S.


DATE : APRIL 8, 2007

SHEET 5 of 9


APPLICANT: TOWN OF SEABROOK ISLAND

OCRM-08-092-E

SEABROOK ISLAND ROAD SHARED USE PATH
CHARLESTON COUNTY, SOUTH CAROLINA

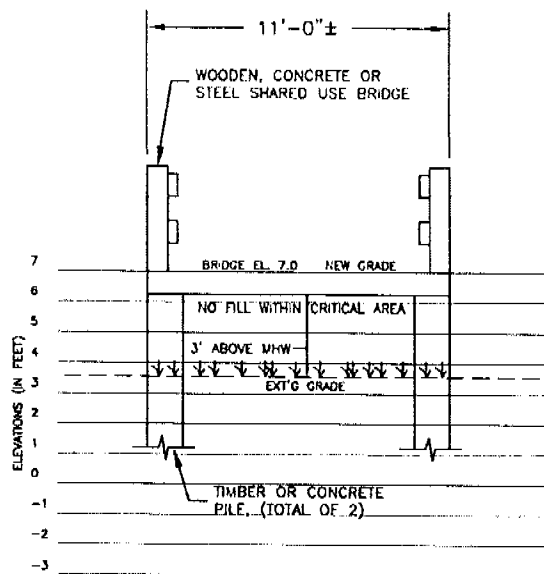

SHARED USE BRIDGE CROSSING 'A' - SECTION 'AA-AA'

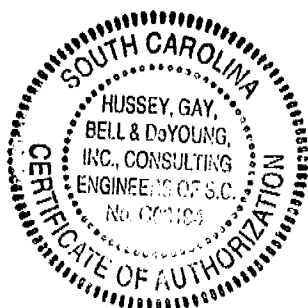

SECTION
'AA-AA'

SCALE : N.T.S.

DATE : APRIL 8, 2008

SHEET 6 of 9

APPLICANT: TOWN OF SEABROOK ISLAND

OCRM-08-092-E

SEABROOK ISLAND ROAD SHARED USE PATH
CHARLESTON COUNTY, SOUTH CAROLINA



OCRM CRITICAL AREA

SHADE IMPACT TO CRITICAL AREA
105 SQ. FT. (0.002 ACRES)

42' X 11' SHARED USE BRIDGE

SHARED USE PATH

30' BERKELEY ELECTRIC COOP. ESMT.


ROAD RIGHT-OF-WAY

SEABROOK ISLAND ROAD

ROAD RIGHT-OF-WAY

EXISTING/TEMPORARY
PEDESTRIAN / BIKE PATH

ENLARGED VIEW
SCALE: 1" = 20'

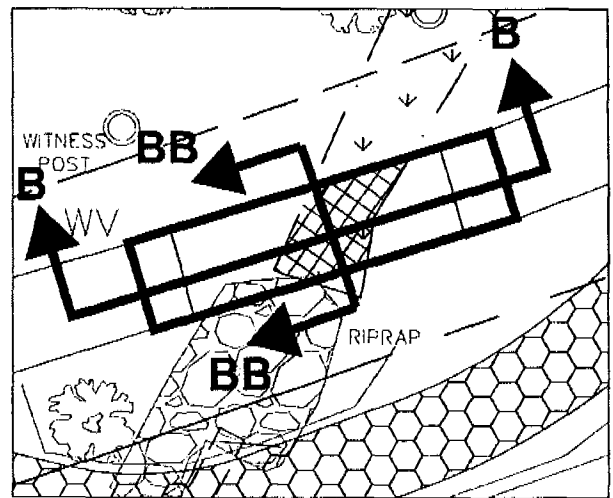

CROSSING 'B'

SCALE : 1" = 40'

DATE : APRIL 8, 2008




SHEET 7 of 9

APPLICANT: TOWN OF SEABROOK ISLAND

OCRM-08-092-E

SEABROOK ISLAND ROAD SHARED USE PATH
CHARLESTON COUNTY, SOUTH CAROLINA

SHARED USE BRIDGE CROSSING 'B' - SECTION 'B-B'

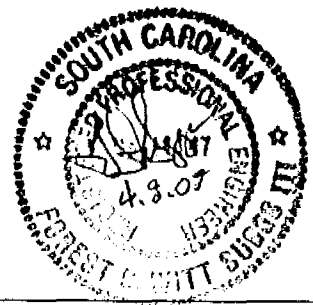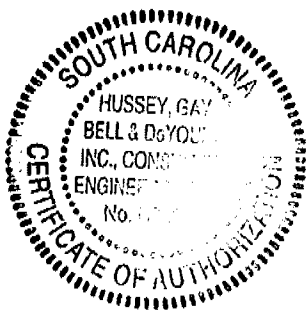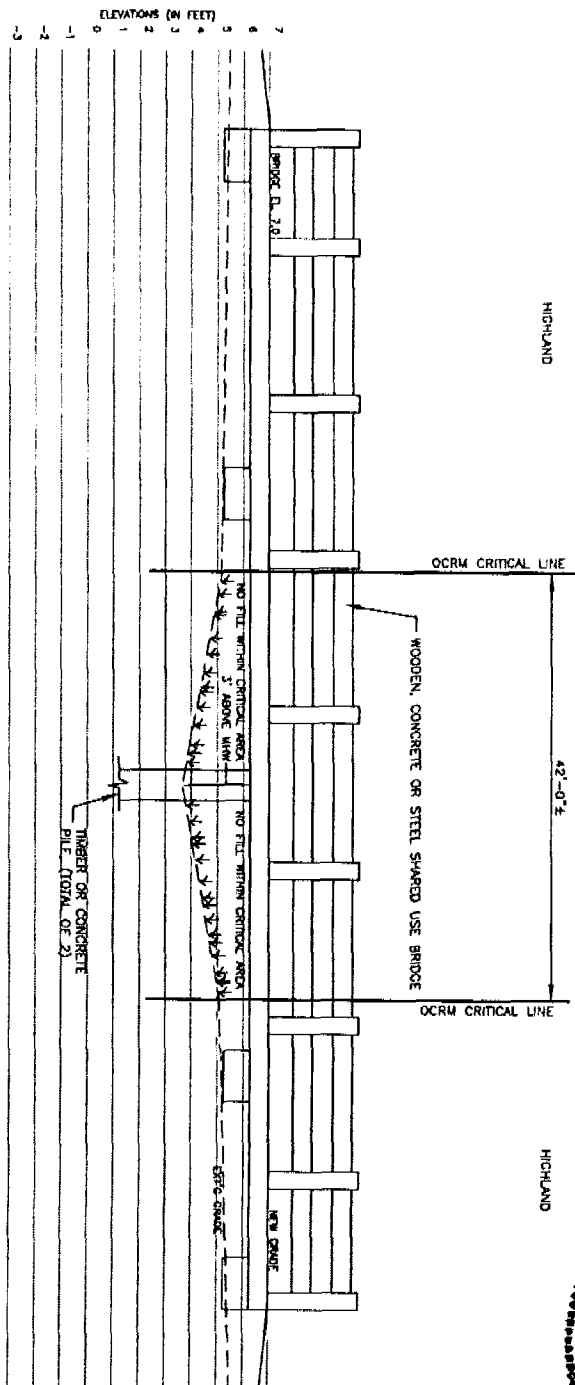

SECTION 'B-B'

SCALE : N.T.S.


DATE : APRIL 8, 2008

SHEET 8 of 9


APPLICANT: TOWN OF SEABROOK ISLAND

OCR-08-092-E

SEABROOK ISLAND ROAD SHARED USE PATH
CHARLESTON COUNTY, SOUTH CAROLINA

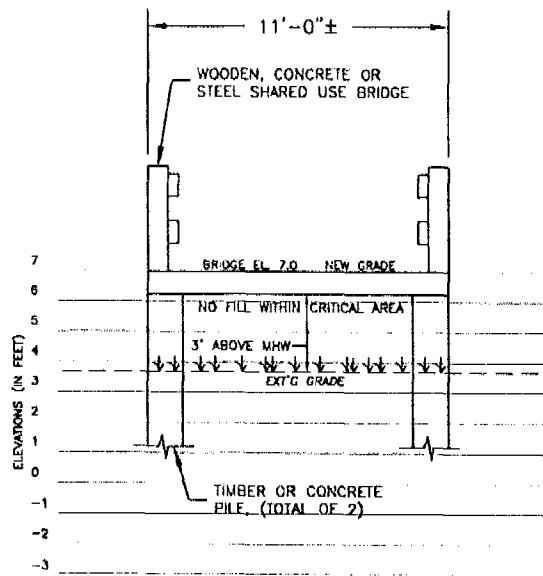

SHARED USE BRIDGE CROSSING 'B' - SECTION 'BB-BB'

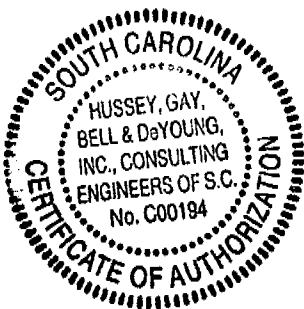

SECTION
'BB-BB'

SCALE : N.T.S.

DATE : APRIL 8, 2008

SHEET 9 of 9

APPLICANT: TOWN OF SEABROOK ISLAND

OCRM-08-092-E

SEABROOK ISLAND ROAD SHARED USE PATH
CHARLESTON COUNTY, SOUTH CAROLINA

ROCKVILLE QUADRANGLE

JOHN'S ISLAND

St Johns Ch. St Johns

Bloody Point

Haulover

CREEK

CROSSING 'A'
LAT. 32° 36' 18"
LONG. 80° 09' 18"

CROSSING 'B'
LAT. 32° 36' 11"
LONG. 80° 09' 25"

Jenkins Point



SEABROOK ISLAND

KIAWAH

Long Island

Captain Inlet

Beach

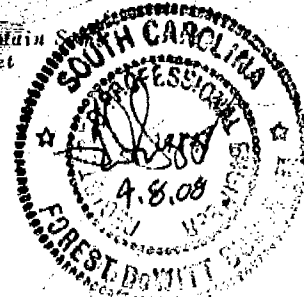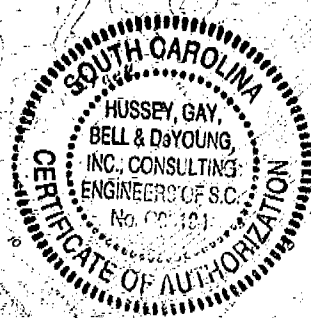

QUAD MAP

SCALE : AS SHOWN

DATE : APRIL 8, 2008

SHEET 2 of 9

APPLICANT: TOWN OF SEABROOK ISLAND

OCRM-08-092-E

SEABROOK ISLAND ROAD SHARED USE PATH
CHARLESTON COUNTY, SOUTH CAROLINA